


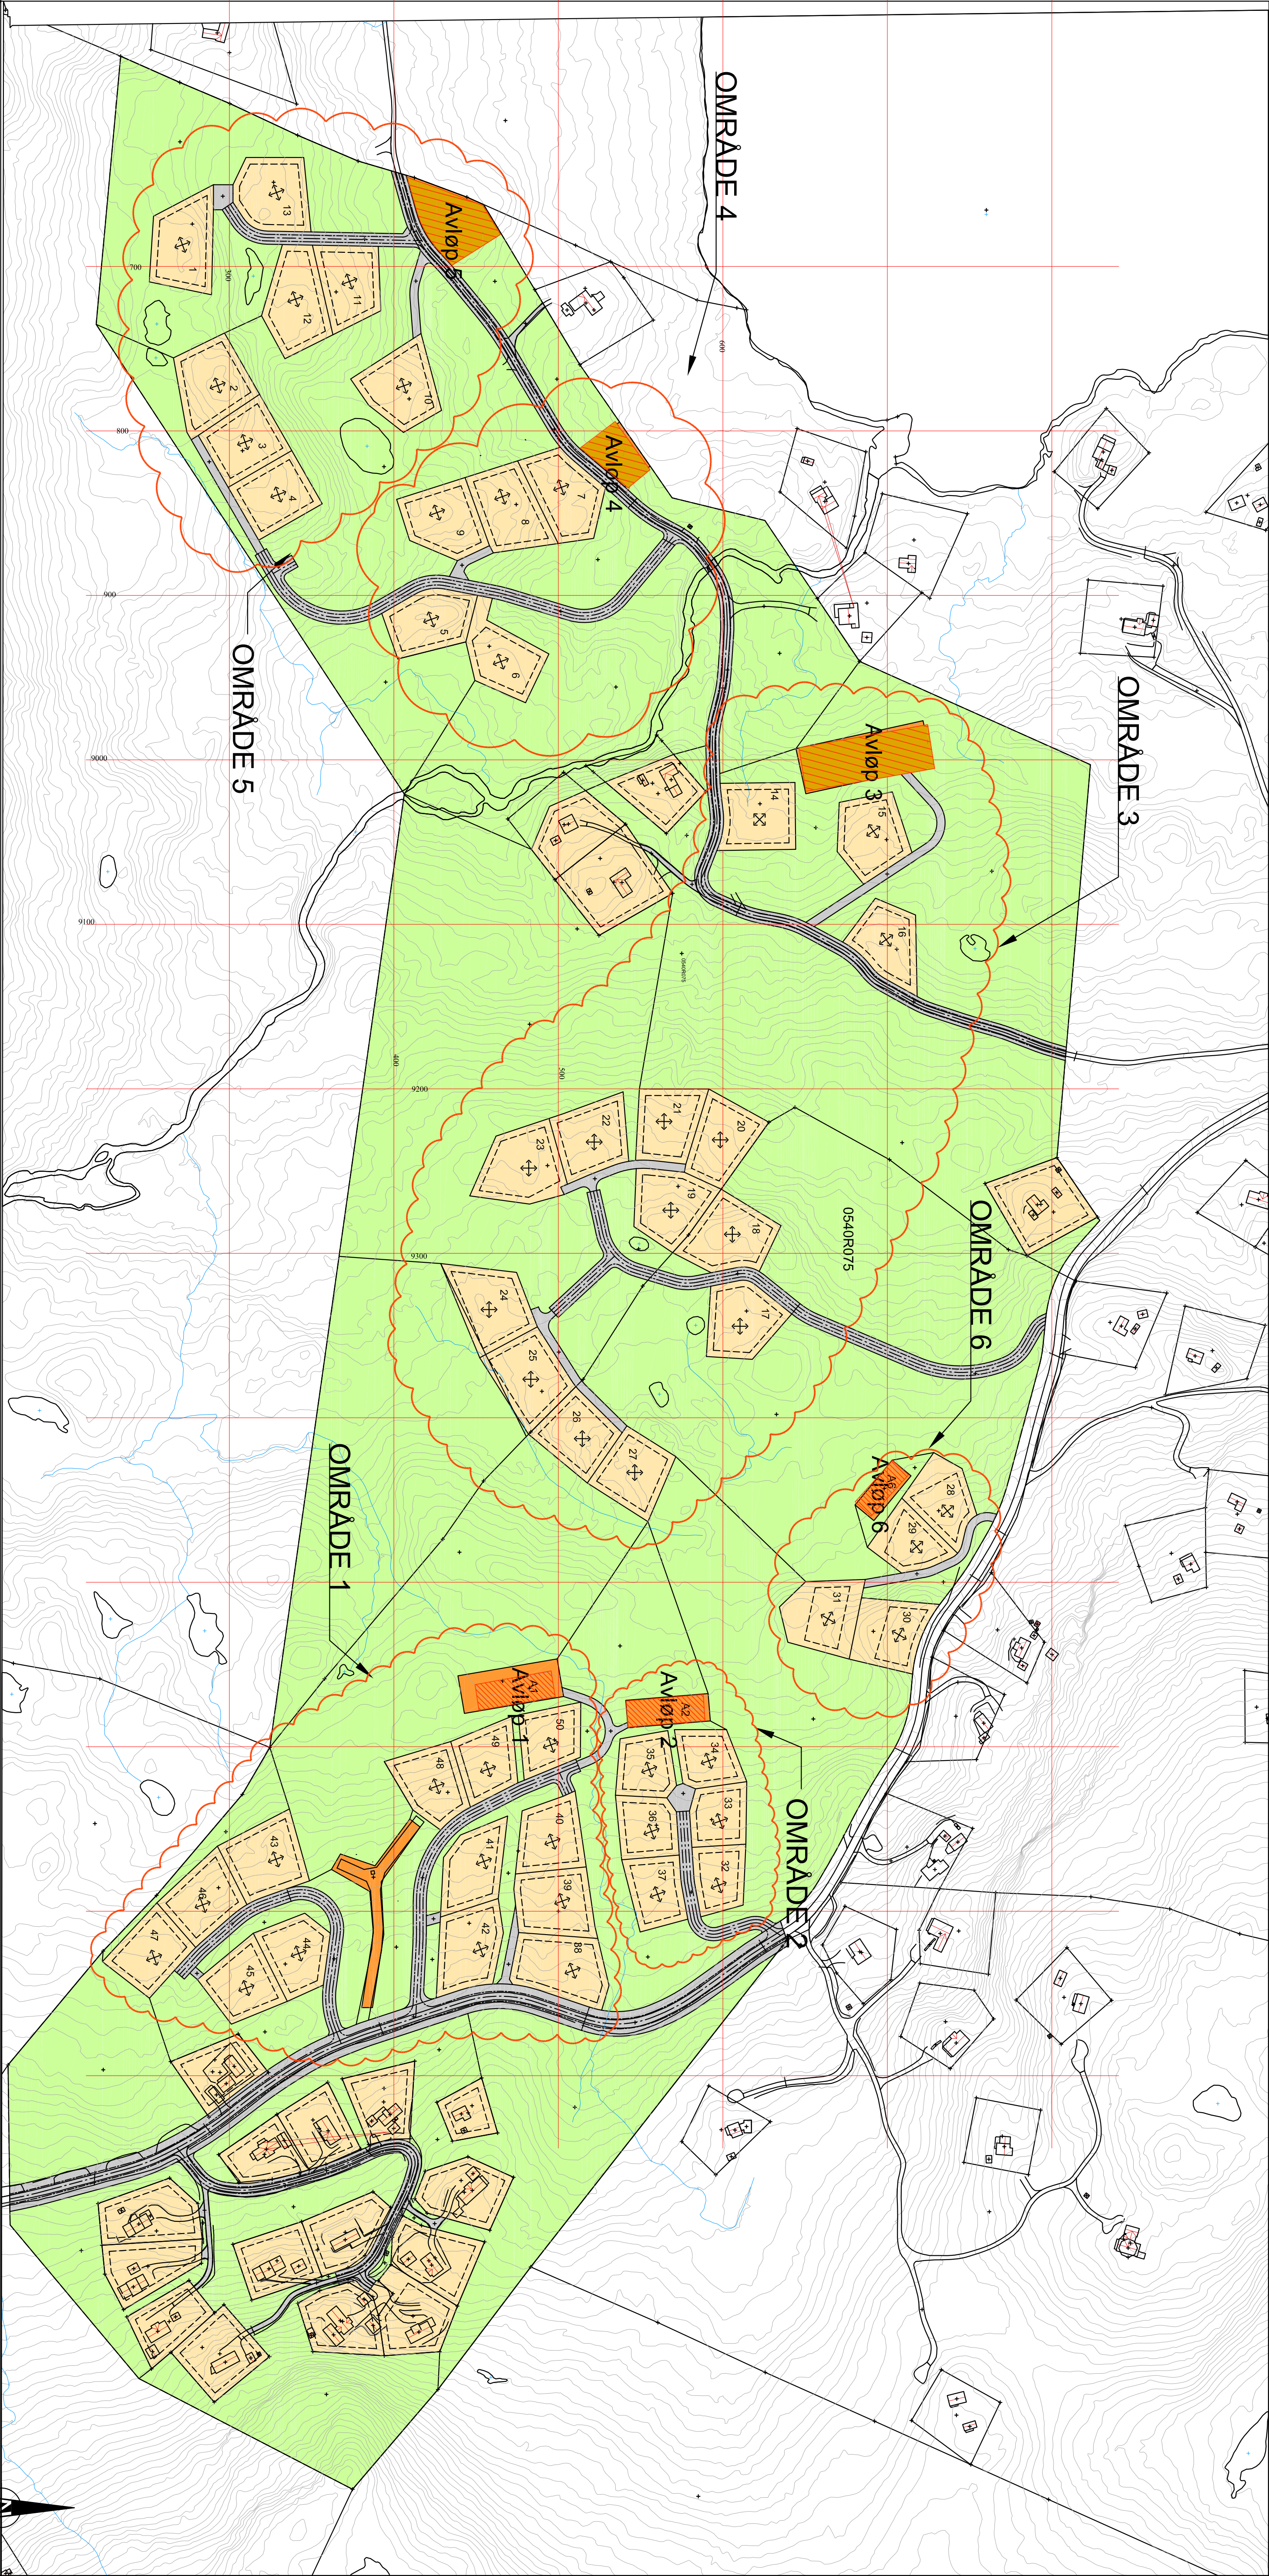

Hedalen		F. Jørgensen	
Planlegging		O. Myrhe	
06/05/2019		A1: 1:2000	
Hedalen		A1	
01		0	